


TEMPORARY  
CONSTRUCTION PARKING PAD

120'

65'

COLVERT  
@ LOW POINT

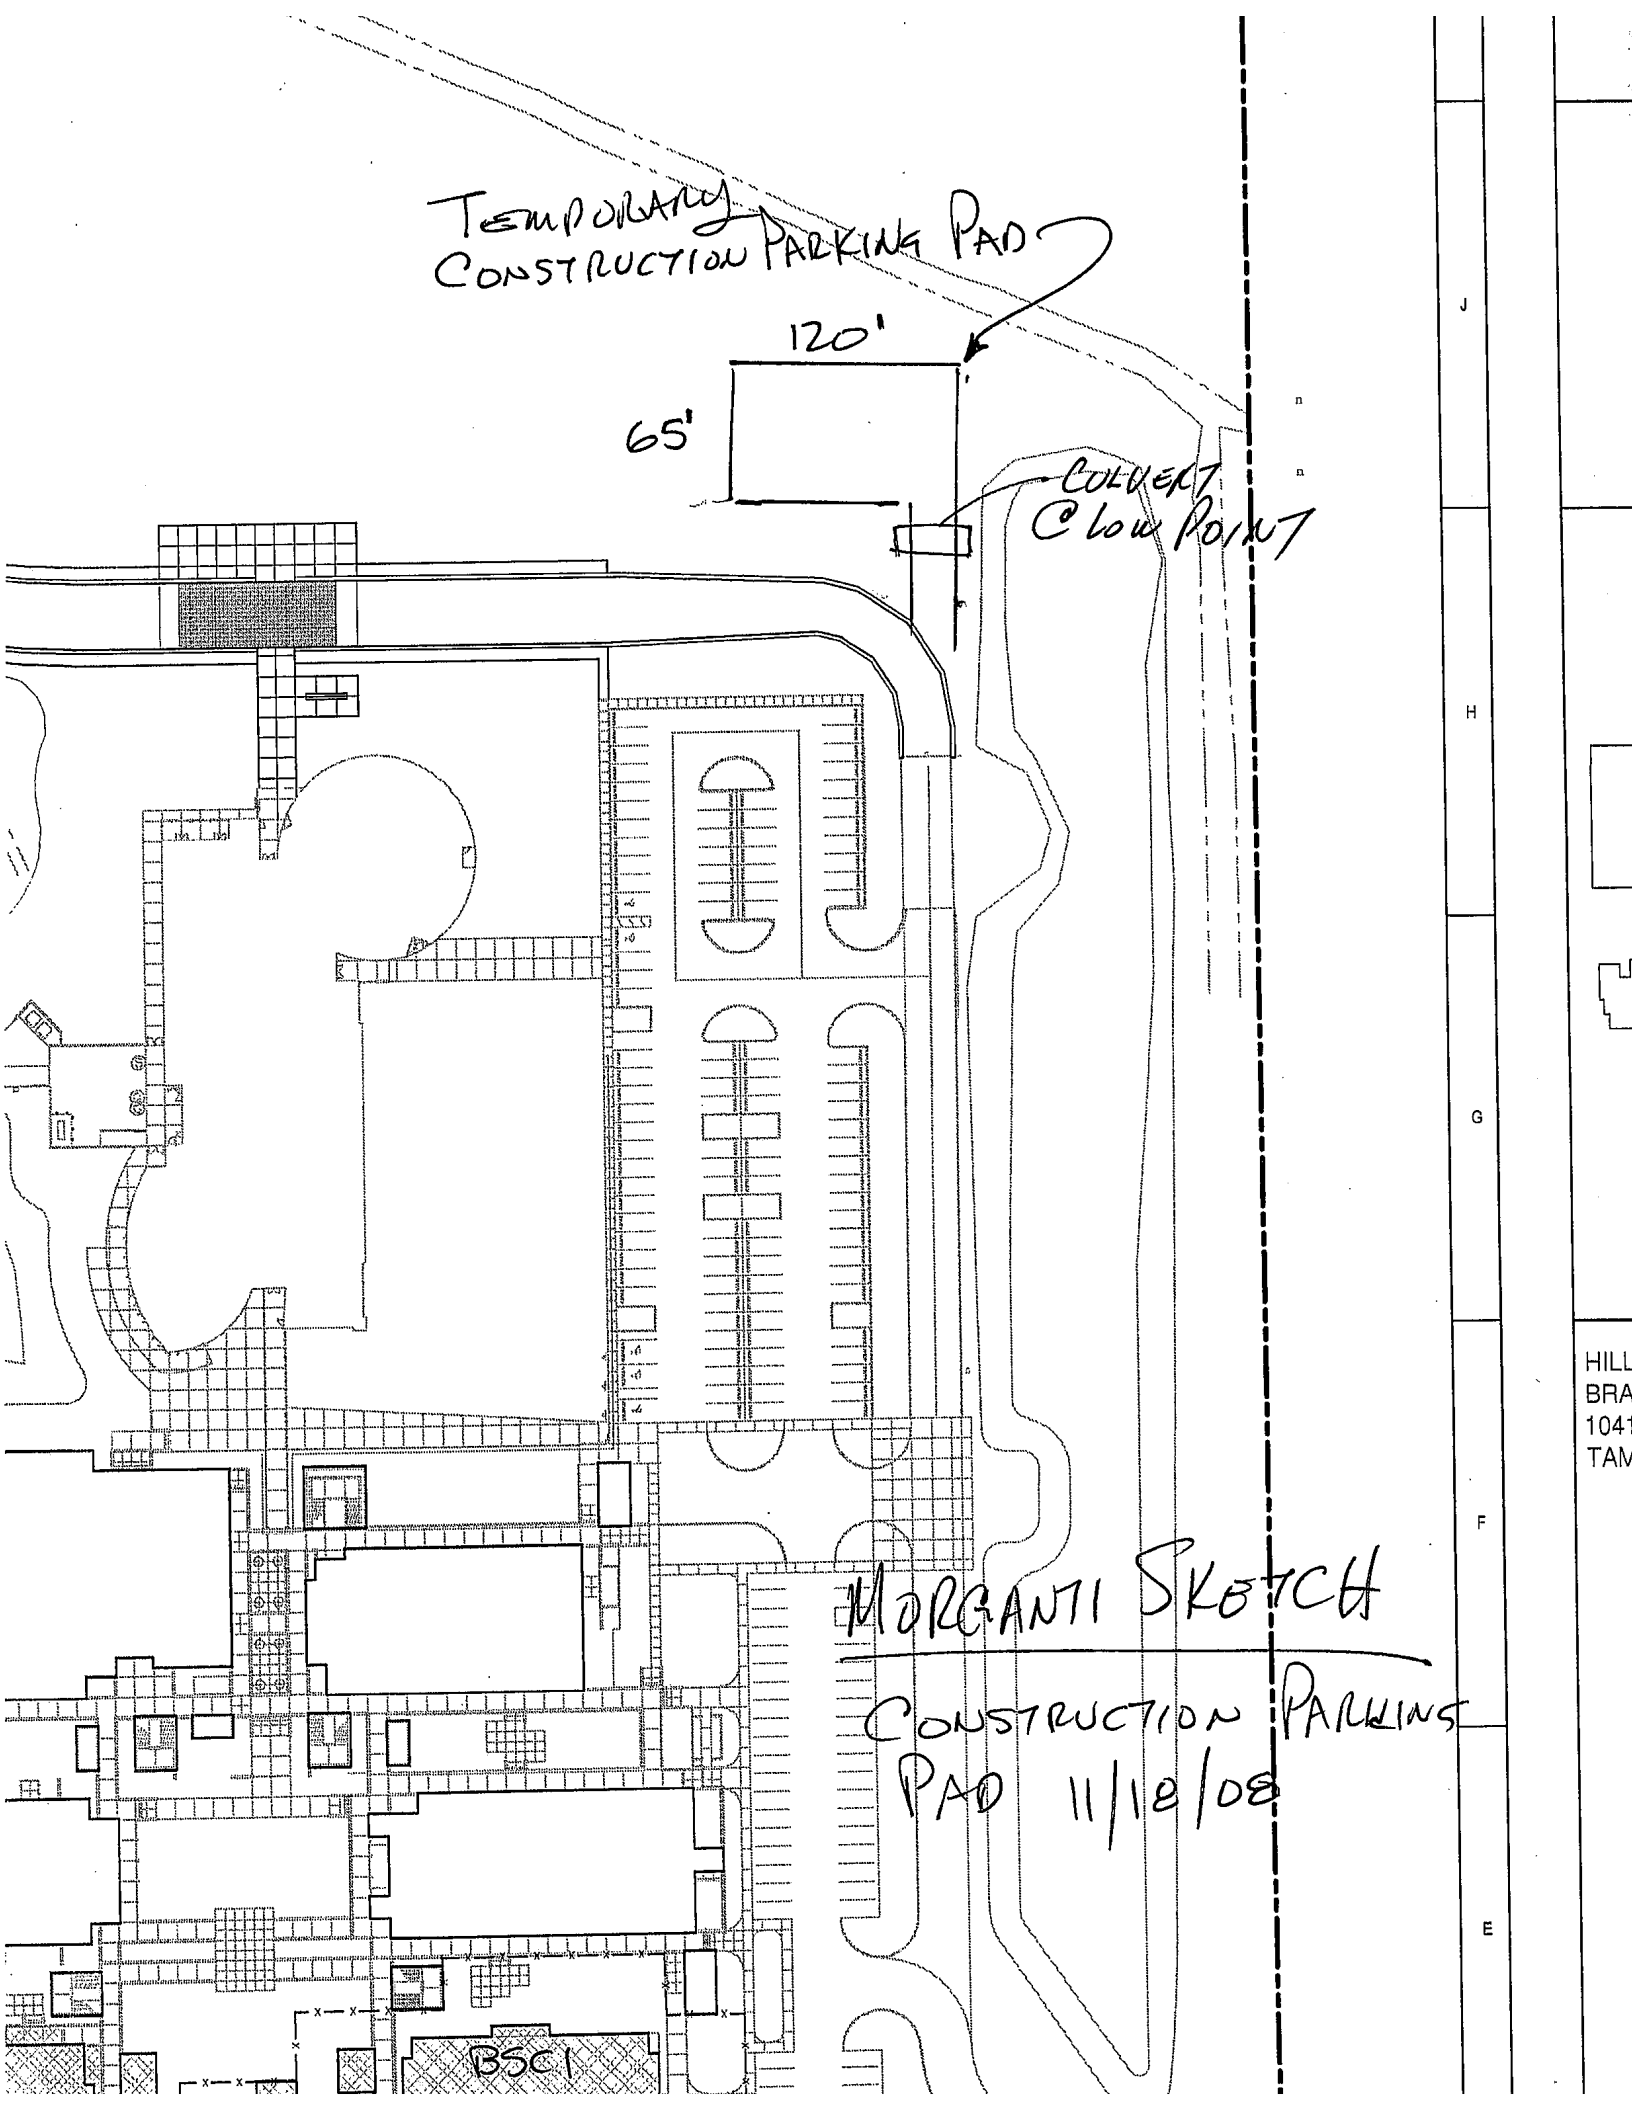

MORGANTI SKETCH

CONSTRUCTION PARKING  
PAD 11/18/08

BSC1

HILL  
BRA  
104  
TAM

J  
H  
G  
F  
E